



SITE LOCATION
(Scale 1:50000)

Ordnance Survey map extract based upon Landranger map series with the permission of the controller of Her Majesty's Stationery Office Licence No. 0100023487 Crown copyright.

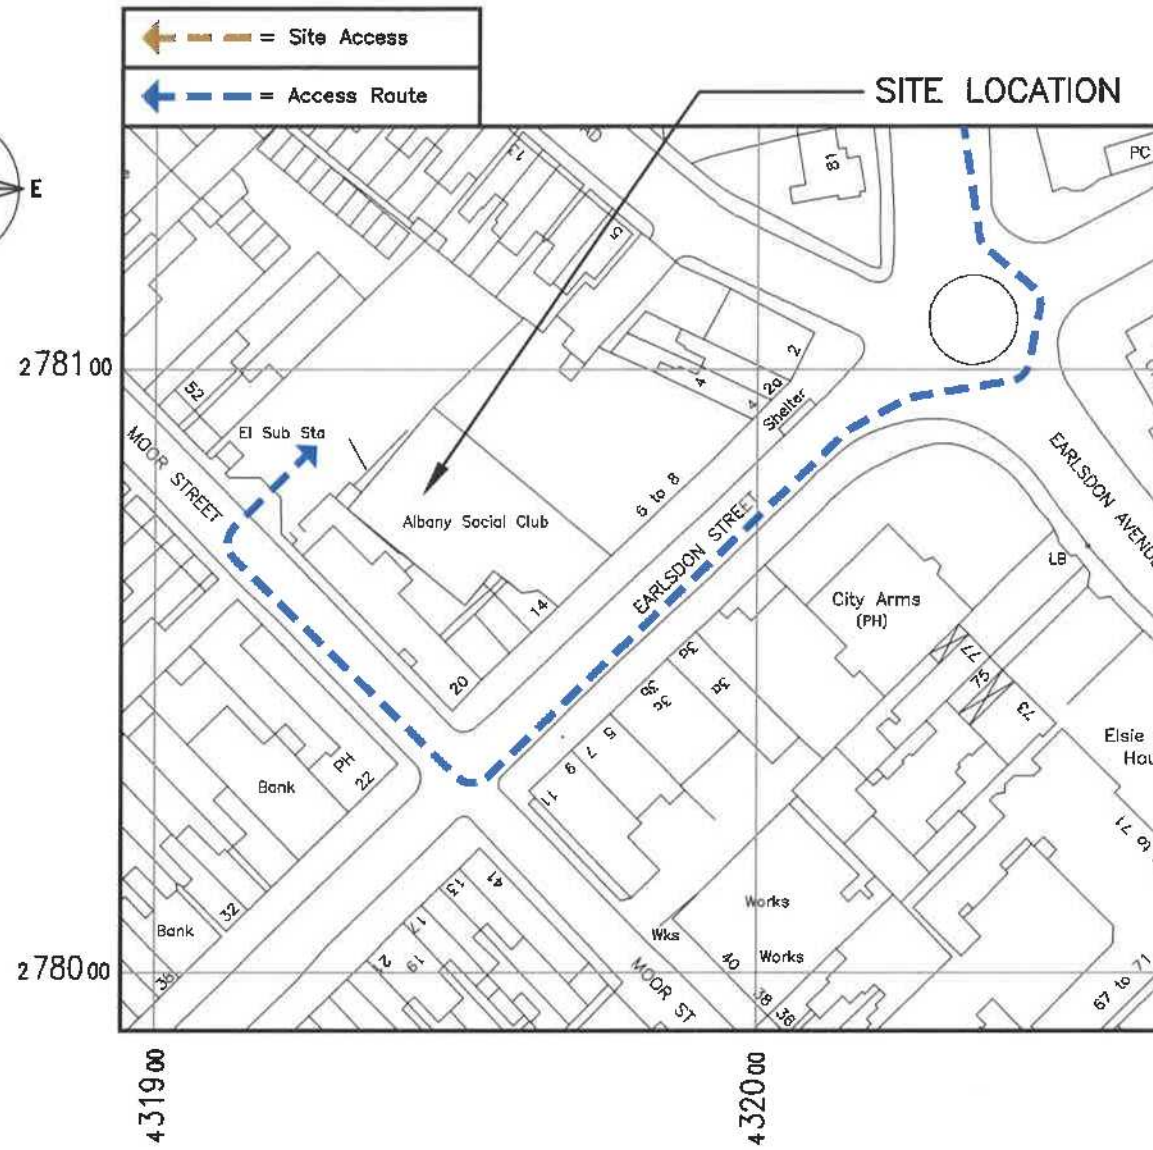

SITE PHOTOGRAPH

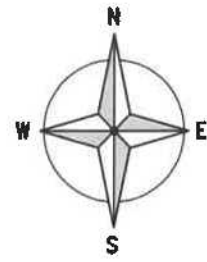

DETAILED SITE LOCATION
(Scale 1:1250)

Based upon Ordnance Survey map extract with the permission of the Controller of Her Majesty's Stationery Office. Crown copyright. Licence No. 100020449



ALL DIMENSIONS ARE IN mm UNLESS NOTED OTHERWISE

N.G.R | E: 431961 N: 278065

CONCESSION REQUIRED | NO


DIRECTIONS TO SITE:
FROM M42 J6 TAKE A45/COVENTRY (S&W). AT BICKENHILL INTERCHANGE, TAKE THE EXIT ONTO THE A45 SLIP ROAD TO MERIDEN/LEAMINGTON/A452/MIDDLE BICKENHILL. KEEP RIGHT AND MERGE ONTO COVENTRY RD/A45. CONTINUE TO FOLLOW A45 FOR 5.9mi. KEEP RIGHT TO CONTINUE ON DUNCHURCH HWY/A45. AFTER 1.6mi TURN LEFT ONTO TILE HILL LN/ B4101. USE THE LEFT 2 LANES TO TURN LEFT ONTO HERALD AVE/B4101. AT THE ROUNDABOUT, TAKE THE 2nd EXIT AND STAY ON HERALD AVE/B4101. AT THE ROUNDABOUT, TAKE THE 2nd EXIT ONTO B4101. AT THE ROUNDABOUT, TAKE THE 2nd EXIT AND STAY ON B4101. TURN RIGHT ONTO EARLSDON AVE N/B4107. AT THE ROUNDABOUT, TAKE THE 3rd EXIT ONTO EARLSDON ST. TURN RIGHT ONTO MOOR STREET FOR CAR PARK.

NOTES:

REV	MODIFICATION	BY	CH	DATE
B	ICNIRP Note Amended	AL	BH	12.03.19
A	Issued for Approval	AL	MT	21.02.19

Cell Name		Opt.
ALBANY SOCIAL CLUB		-
Cell ID No		
CTIL	TEF	VF
115286	37744	-
Site Address / Contact Details		
ALBANY SOCIAL CLUB 10 EARLSDON STREET COVENTRY WEST MIDLANDS CV5 6EG		

Drawing Title: SITE LOCATION MAPS				
Purpose of issue: PLANNING				Dwg Rev:
Drawing Number: 100				B
Surveyed By: PB		Original Sheet Size: A3		Pack Issue:
Drawn: AL	Date: 21.02.19	Checked: MT	Date: 21.02.19	B

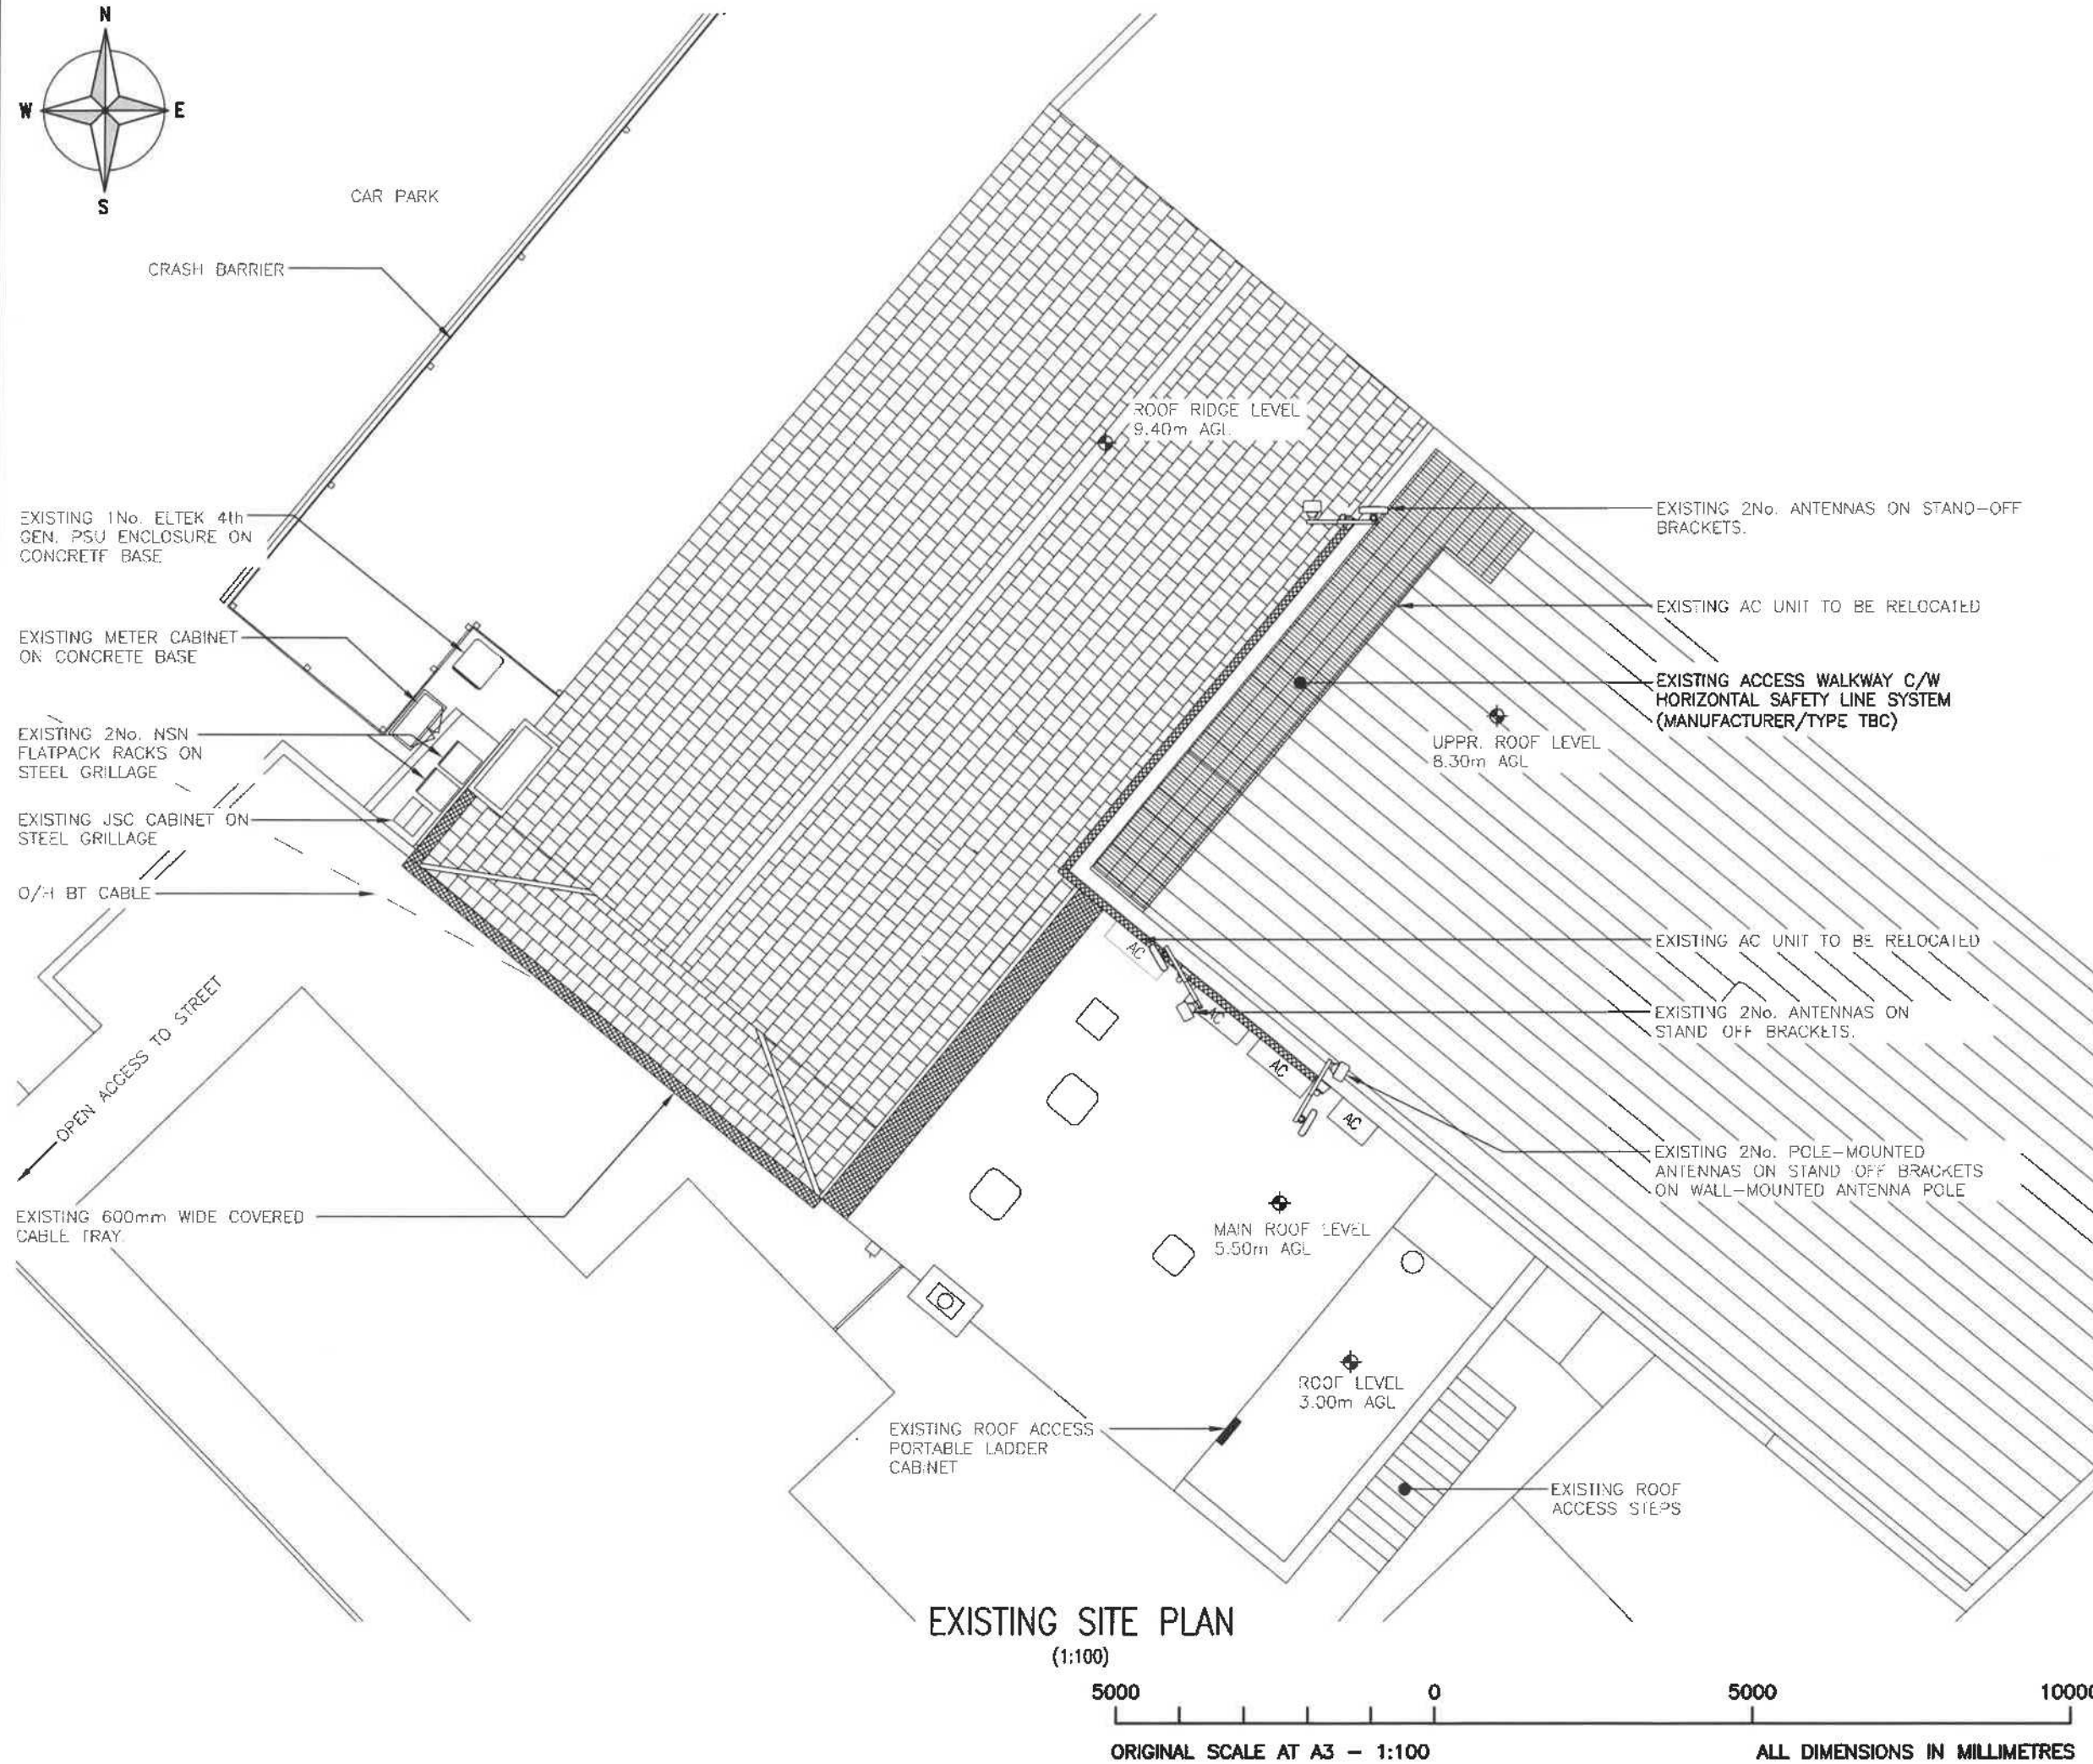

EXISTING SITE PLAN
(1:100)

5000 0 5000 10000
ORIGINAL SCALE AT A3 - 1:100 ALL DIMENSIONS IN MILLIMETRES

ALL DIMENSIONS ARE IN mm UNLESS NOTED OTHERWISE

N.G.R E: 431961 N: 278065

CONCESSION REQUIRED NO

NOTES:

A	Issued for Approval	AL	MT	21.02.19
REV	MODIFICATION	BY	CH	DATE

CTIL - BEACON

Cell Name Opt.
ALBANY SOCIAL CLUB -

Cell ID No

CTIL	TEF	VF
115286	37744	-


Site Address / Contact Details
ALBANY SOCIAL CLUB
10 EARLSDON STREET
COVENTRY
WEST MIDLANDS
CV5 6EG

Drawing Title: EXISTING SITE PLAN

Purpose of issue: PLANNING Dwg Rev:

Drawing Number: 200 A

Surveyed By: PB	Original Sheet Size: A3	Pack Issue:
Drawn: AL	Date: 21.02.19	Checked: MT
	Date: 21.02.19	B

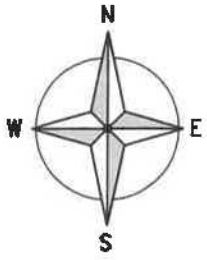


ALL DIMENSIONS ARE IN mm UNLESS NOTED OTHERWISE

N.G.R | E: 431961 N: 278065
CONCESSION REQUIRED | NO

NOTE:
ALL ANTENNAS & HIGH LEVEL EQUIPMENT
TO BE RIGGER ACCESS ONLY.

NOTES:
+ 3RRH
+ 1GPS
+ 1 WALKWAY
+ 1 LADDER

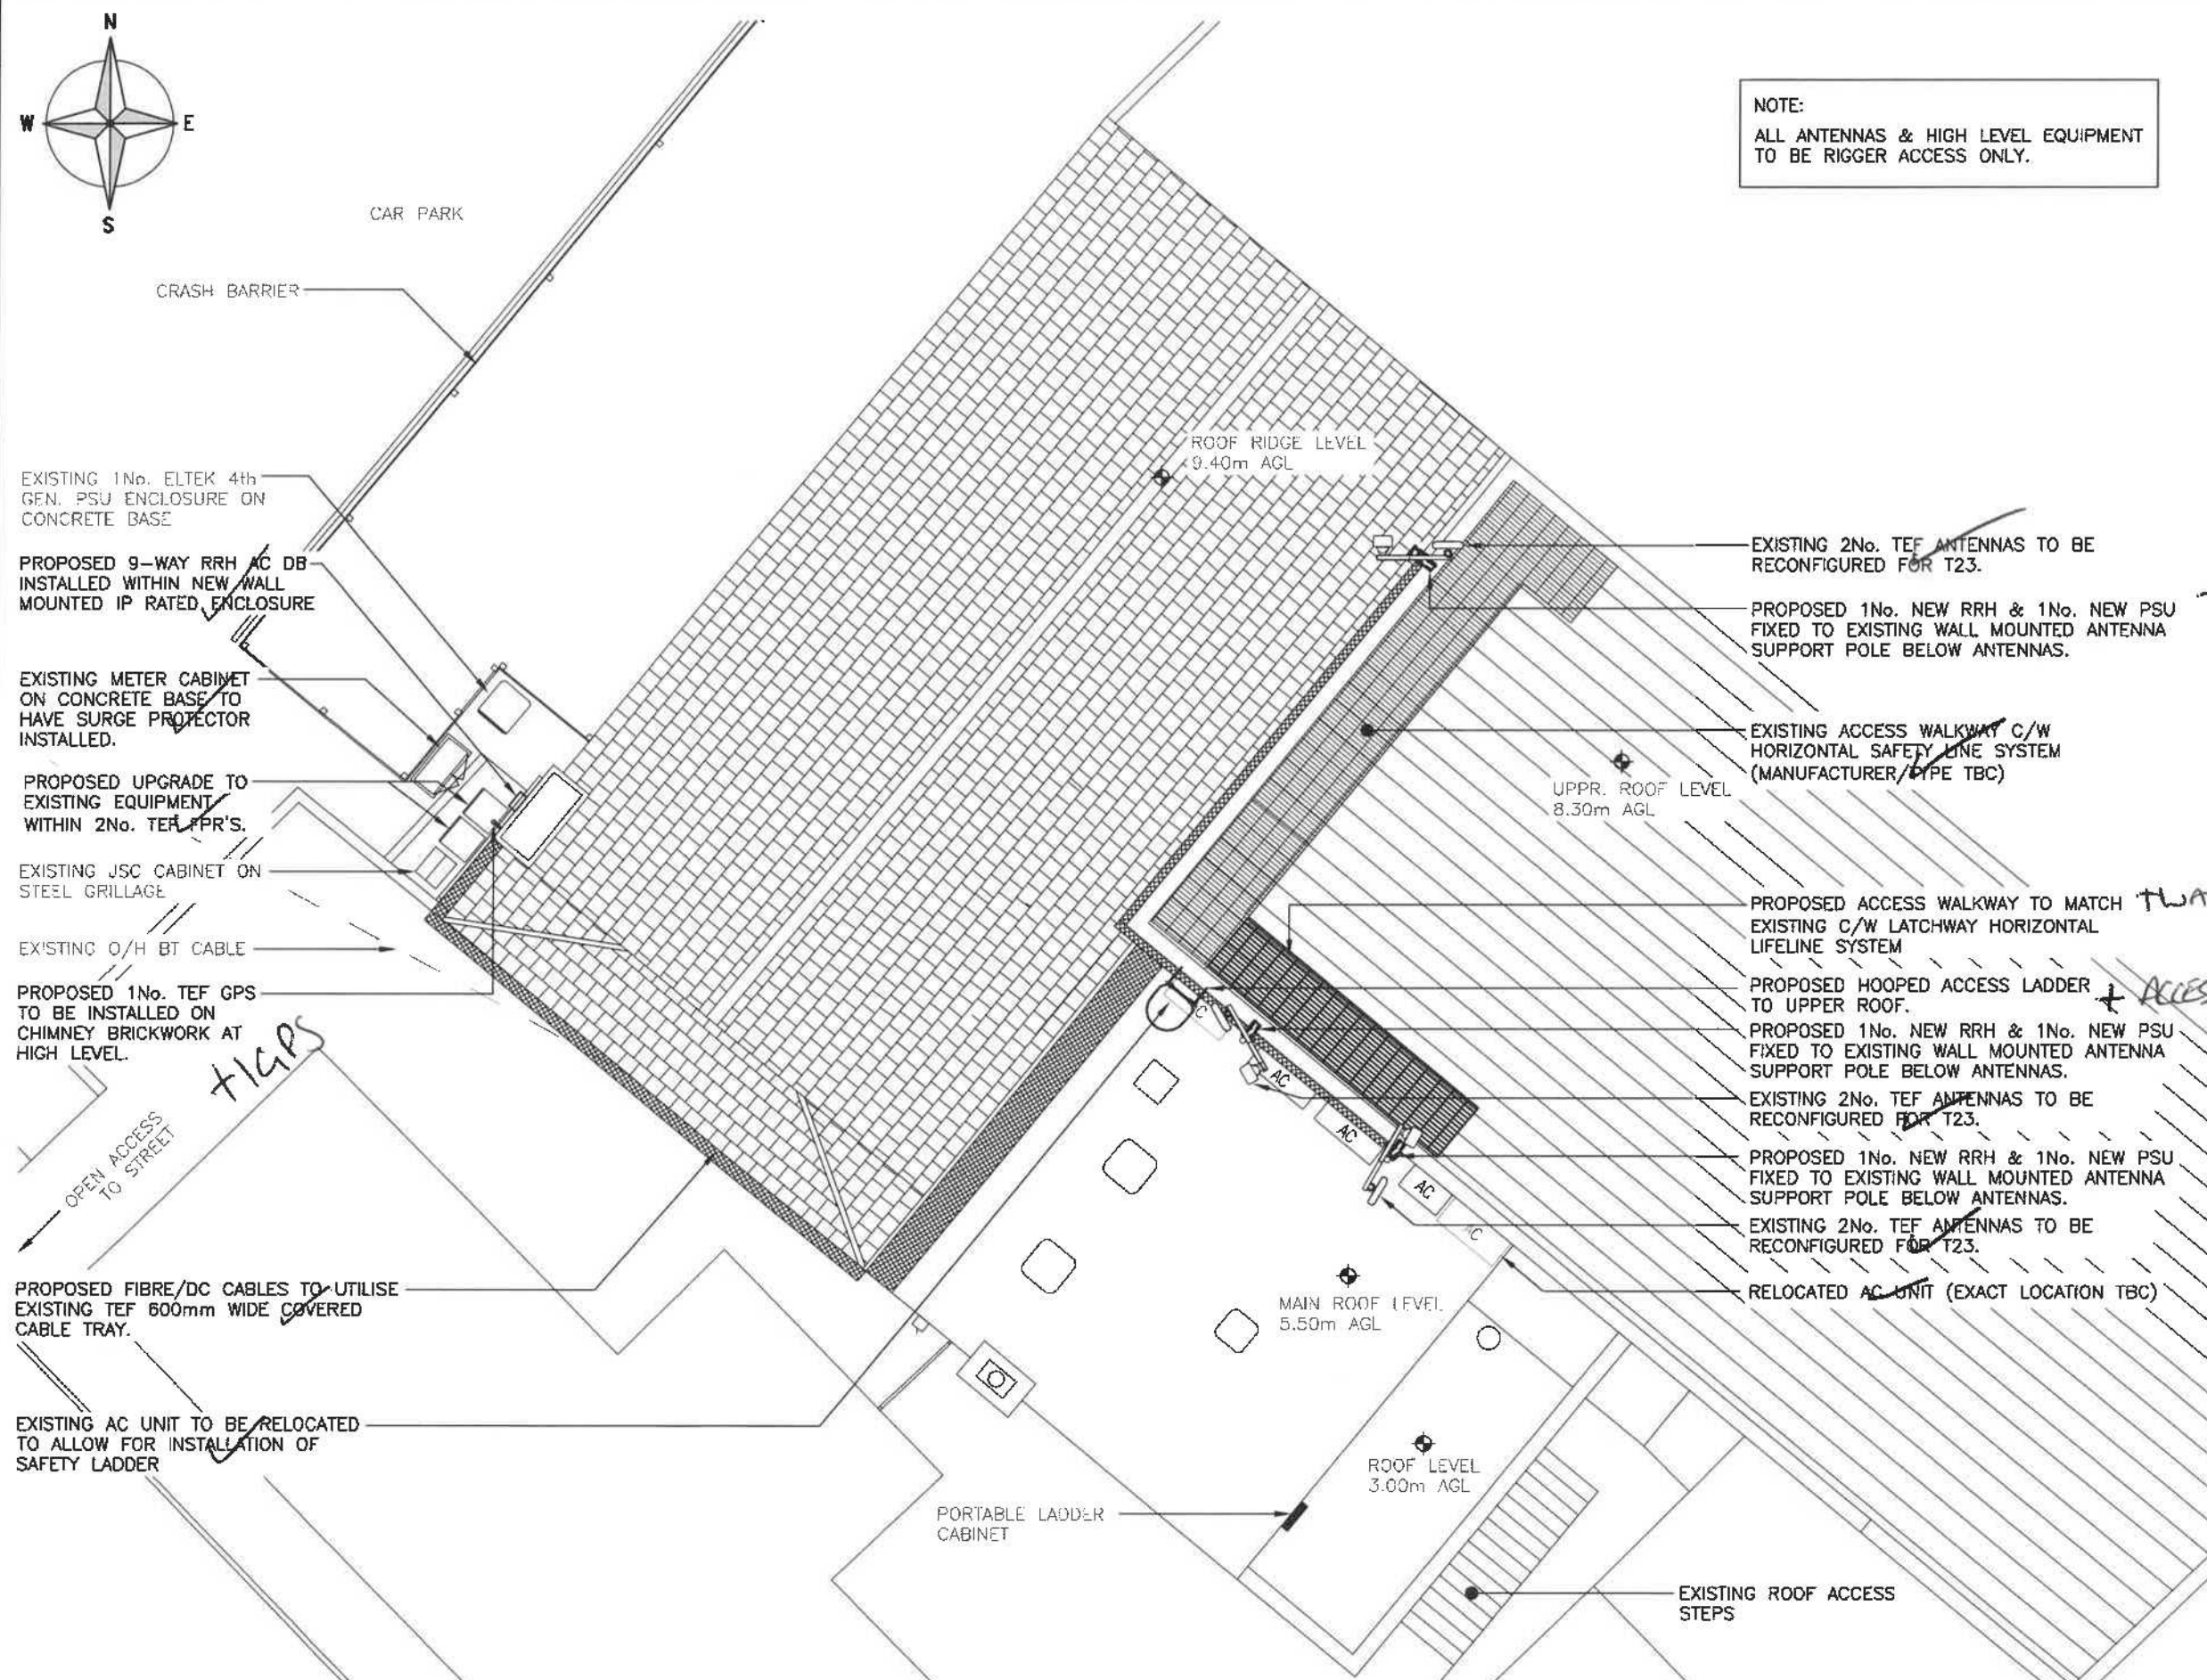

EXISTING 1No. ELTEK 4th GEN. PSU ENCLOSURE ON CONCRETE BASE
PROPOSED 9-WAY RRH AC DB INSTALLED WITHIN NEW WALL MOUNTED IP RATED ENCLOSURE

EXISTING METER CABINET ON CONCRETE BASE TO HAVE SURGE PROTECTOR INSTALLED.
PROPOSED UPGRADE TO EXISTING EQUIPMENT WITHIN 2No. TEF RFR'S.

EXISTING JSC CABINET ON STEEL GRILLAGE
EXISTING O/H BT CABLE

EXISTING O/H BT CABLE

PROPOSED 1No. TEF GPS TO BE INSTALLED ON CHIMNEY BRICKWORK AT HIGH LEVEL.

PROPOSED FIBRE/DC CABLES TO UTILISE EXISTING TEF 600mm WIDE COVERED CABLE TRAY.

EXISTING AC UNIT TO BE RELOCATED TO ALLOW FOR INSTALLATION OF SAFETY LADDER

EXISTING 2No. TEF ANTENNAS TO BE RECONFIGURED FOR T23.

PROPOSED 1No. NEW RRH & 1No. NEW PSU FIXED TO EXISTING WALL MOUNTED ANTENNA SUPPORT POLE BELOW ANTENNAS.

EXISTING ACCESS WALKWAY C/W HORIZONTAL SAFETY LINE SYSTEM (MANUFACTURER/TYPE TBC)

PROPOSED ACCESS WALKWAY TO MATCH EXISTING C/W LATCHWAY HORIZONTAL LIFELINE SYSTEM

PROPOSED HOOPED ACCESS LADDER TO UPPER ROOF.

PROPOSED 1No. NEW RRH & 1No. NEW PSU FIXED TO EXISTING WALL MOUNTED ANTENNA SUPPORT POLE BELOW ANTENNAS.

EXISTING 2No. TEF ANTENNAS TO BE RECONFIGURED FOR T23.

PROPOSED 1No. NEW RRH & 1No. NEW PSU FIXED TO EXISTING WALL MOUNTED ANTENNA SUPPORT POLE BELOW ANTENNAS.

EXISTING 2No. TEF ANTENNAS TO BE RECONFIGURED FOR T23.

RELOCATED AC UNIT (EXACT LOCATION TBC)

PROPOSED SITE PLAN
(1:100)



ORIGINAL SCALE AT A3 - 1:100

ALL DIMENSIONS IN MILLIMETRES

The drawings comply with TEF & Vodafone Non-Standard ICNIRP guidelines.
Designed in accordance with CTIL document: SDN0008

B	ICNIRP Note Amended	AL	BH	12.03.19
A	Issued for Approval	AL	MT	21.02.19
REV	MODIFICATION	BY	CH	DATE

Cell Name	Opt.	
ALBANY SOCIAL CLUB	-	
Cell ID No		
CTIL	TEF	VF
115286	37744	-

Site Address / Contact Details
ALBANY SOCIAL CLUB
10 EARLSDON STREET
COVENTRY
WEST MIDLANDS
CV5 6EG


Drawing Title: PROPOSED SITE PLAN			
Purpose of Issue: PLANNING			Dwg Rev:
Drawing Number: 201			B
Surveyed By: PB	Original Sheet Size: A3	Pack Issue:	
Drawn: AL	Date: 21.02.19	Checked: MT	Date: 21.02.19
			B

ALL DIMENSIONS ARE IN mm UNLESS NOTED OTHERWISE

N.G.R | E: 431961 N: 278065

CONCESSION REQUIRED | NO

NOTES:

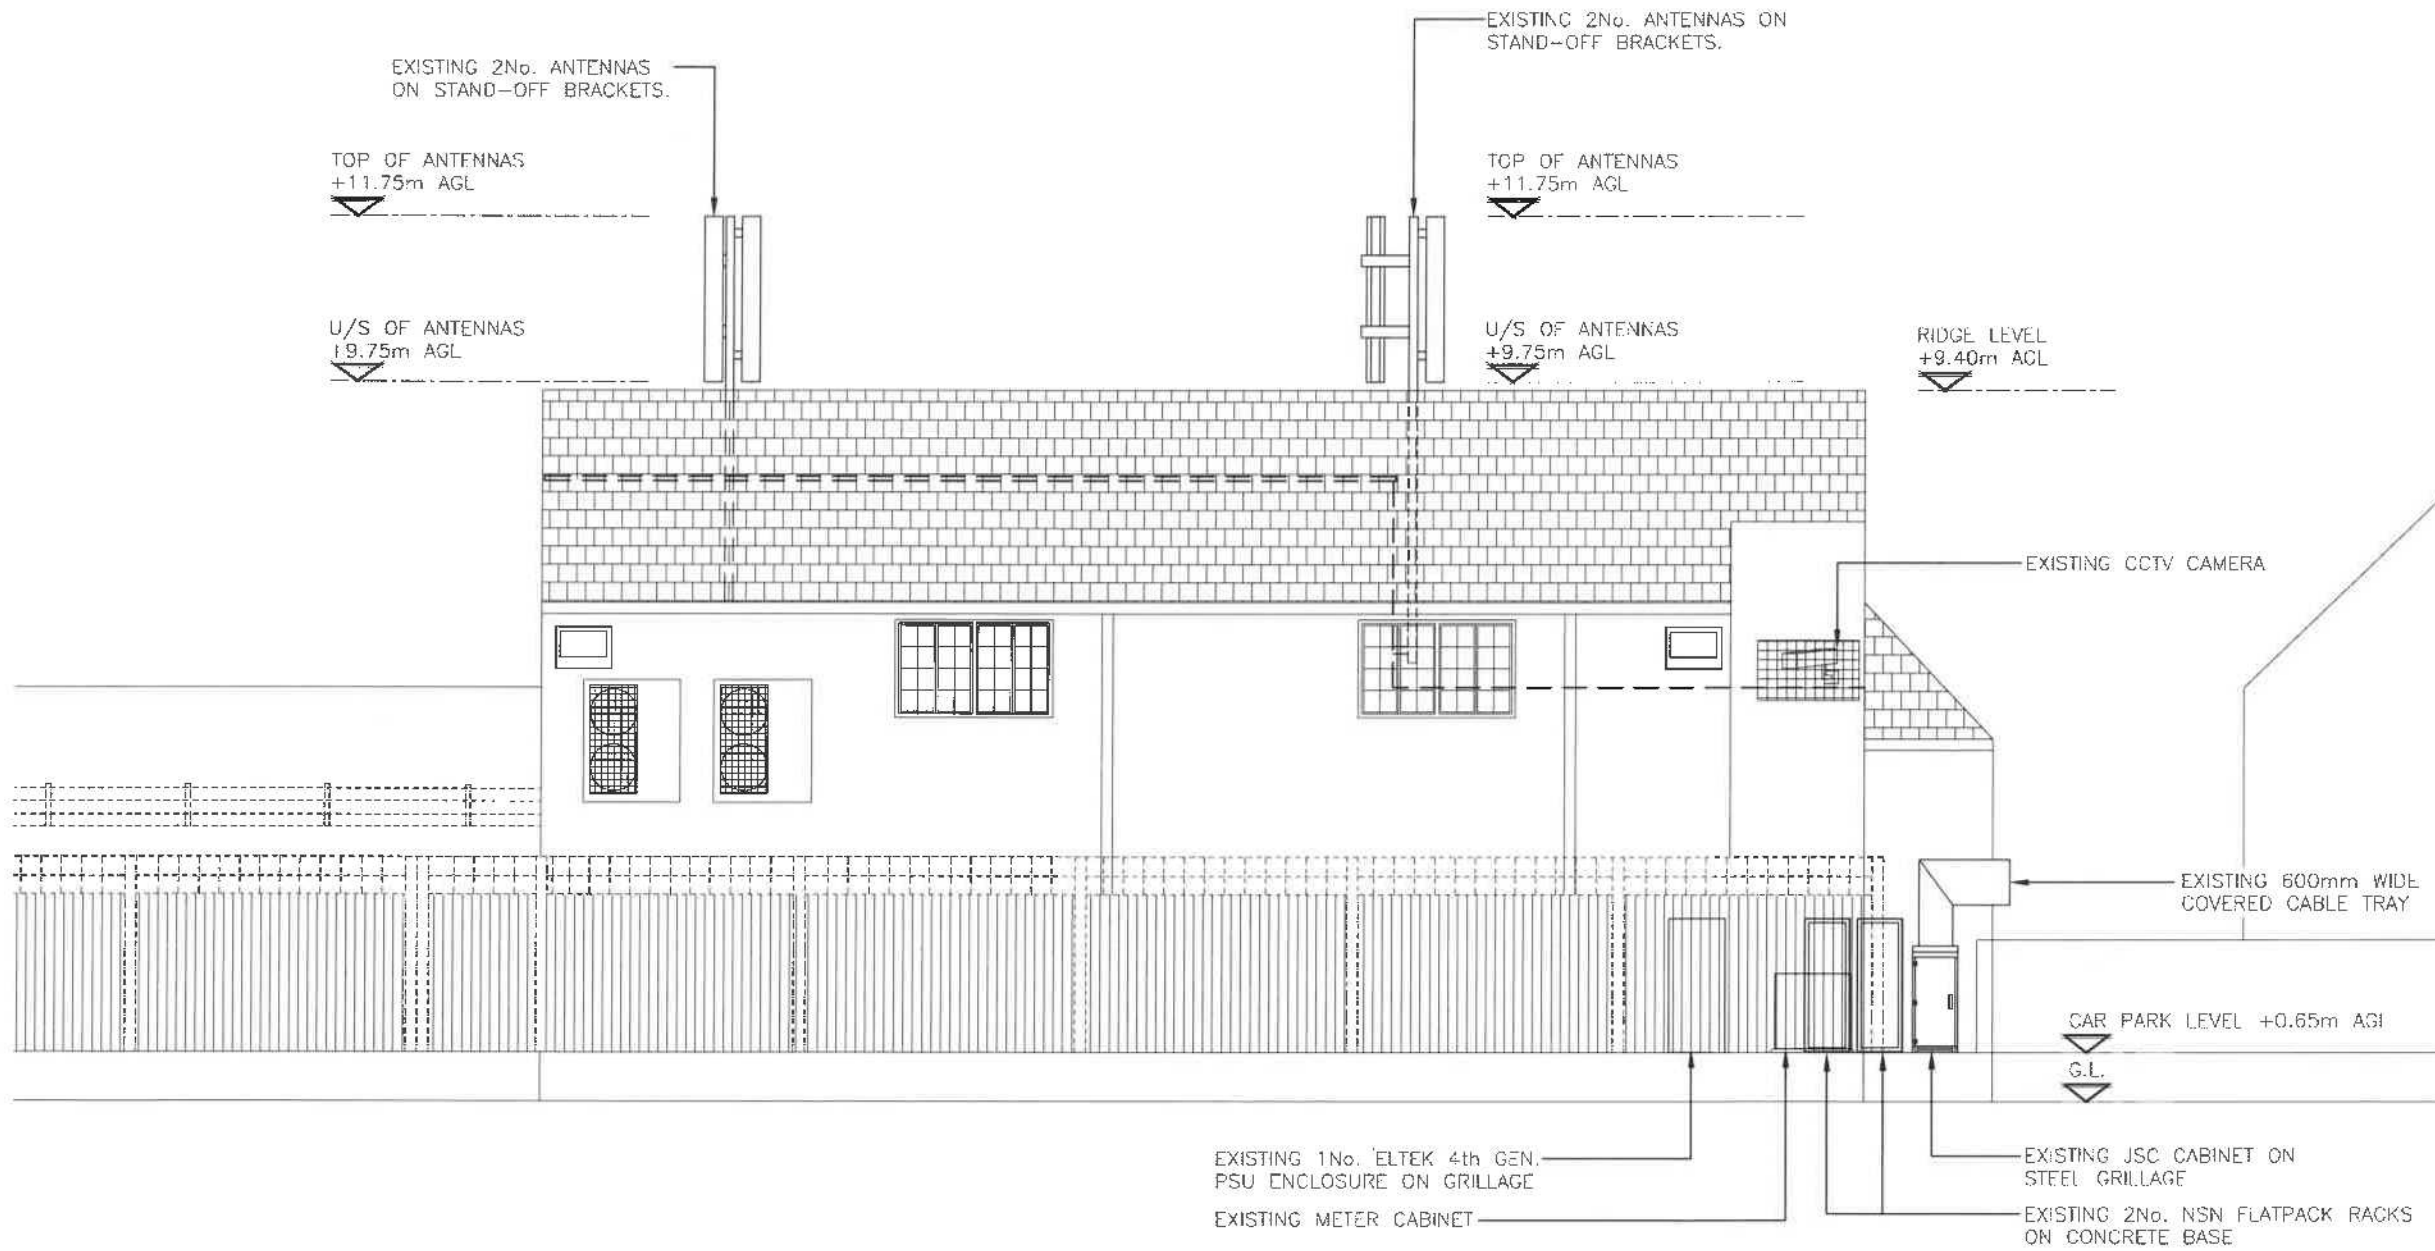

NORTH WEST ELEVATION
(1:100)



REV	MODIFICATION	BY	CH	DATE
A	Issued for Approval	AL	MT	21.02.19

NOKIA

Infra Projects
Sustainable | Innovative

O₂

CTIL - BEACON


Cell Name | Opt.
ALBANY SOCIAL CLUB | -

Cell ID No		
CTIL	TEF	VF
115286	37744	-

Site Address / Contact Details
ALBANY SOCIAL CLUB
10 EARLSDON STREET
COVENTRY
WEST MIDLANDS
CV5 6EG

Drawing Title: EXISTING SITE ELEVATION				
Purpose of issue: PLANNING				Dwg Rev:
Drawing Number: 300				A
Surveyed By: PB	Original Sheet Size: A3		Pack Issue:	
Drawn: AL	Date: 21.02.19	Checked: MT	Date: 21.02.19	B

NOTE:
ALL ANTENNAS & HIGH LEVEL EQUIPMENT
TO BE RIGGER ACCESS ONLY.

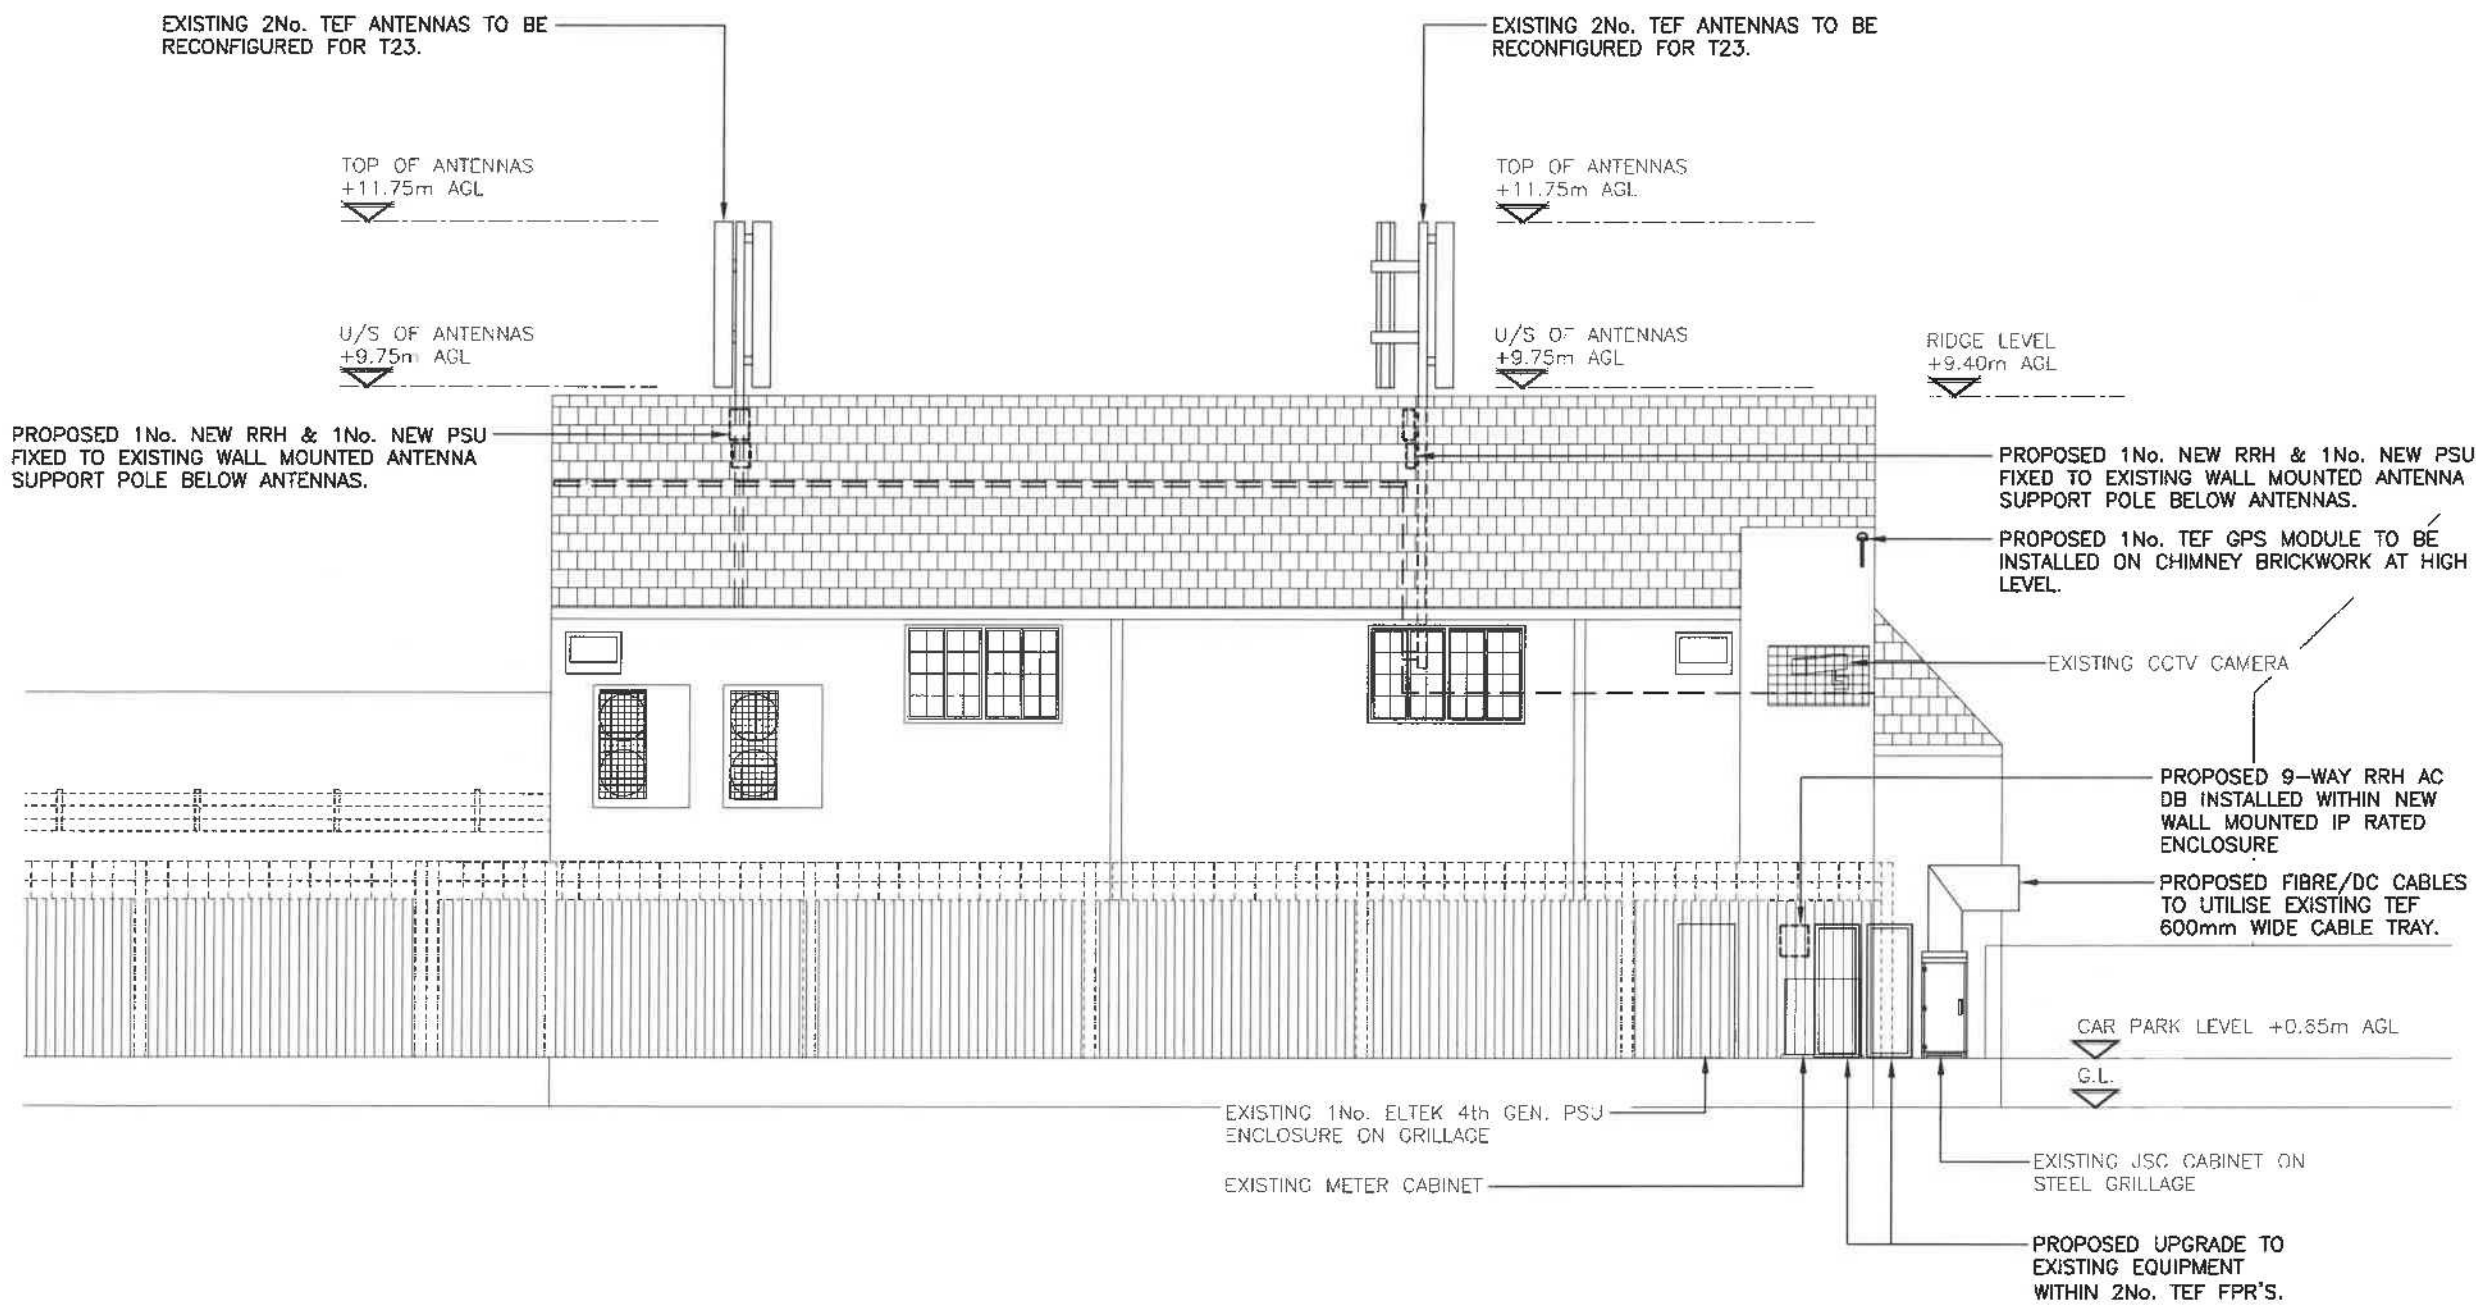

NORTH WEST ELEVATION
(1:100)



The drawings comply with TEF & Vodafone Non-Standard ICNIRP guidelines.
Designed in accordance with CTIL document: SDN0008

ALL DIMENSIONS ARE IN mm UNLESS NOTED OTHERWISE

N.G.R | E: 431961 | N: 278065
CONCESSION REQUIRED | NO

NOTES:

B	ICNIRP Note Amended	AL	BH	12.03.19
A	Issued for Approval	AL	MT	21.02.19
REV	MODIFICATION	BY	CH	DATE



Cell Name	Opt.
ALBANY SOCIAL CLUB	-

Cell ID No		
CTIL	TEF	VF
115286	37744	-

Site Address / Contact Details
ALBANY SOCIAL CLUB
10 EARLSDON STREET
COVENTRY
WEST MIDLANDS
CV5 6EG

Drawing Title: PROPOSED SITE ELEVATION				
Purpose of issue: PLANNING				Dwg Rev:
Drawing Number: 301				B
Surveyed By: PB	Original Sheet Size: A3		Pack Issue:	
Drawn: AL	Date: 21.02.19	Checked: MT	Date: 21.02.19	B